


RIVERVIEW NEIGHBORHOOD GATEWAY PROJECT

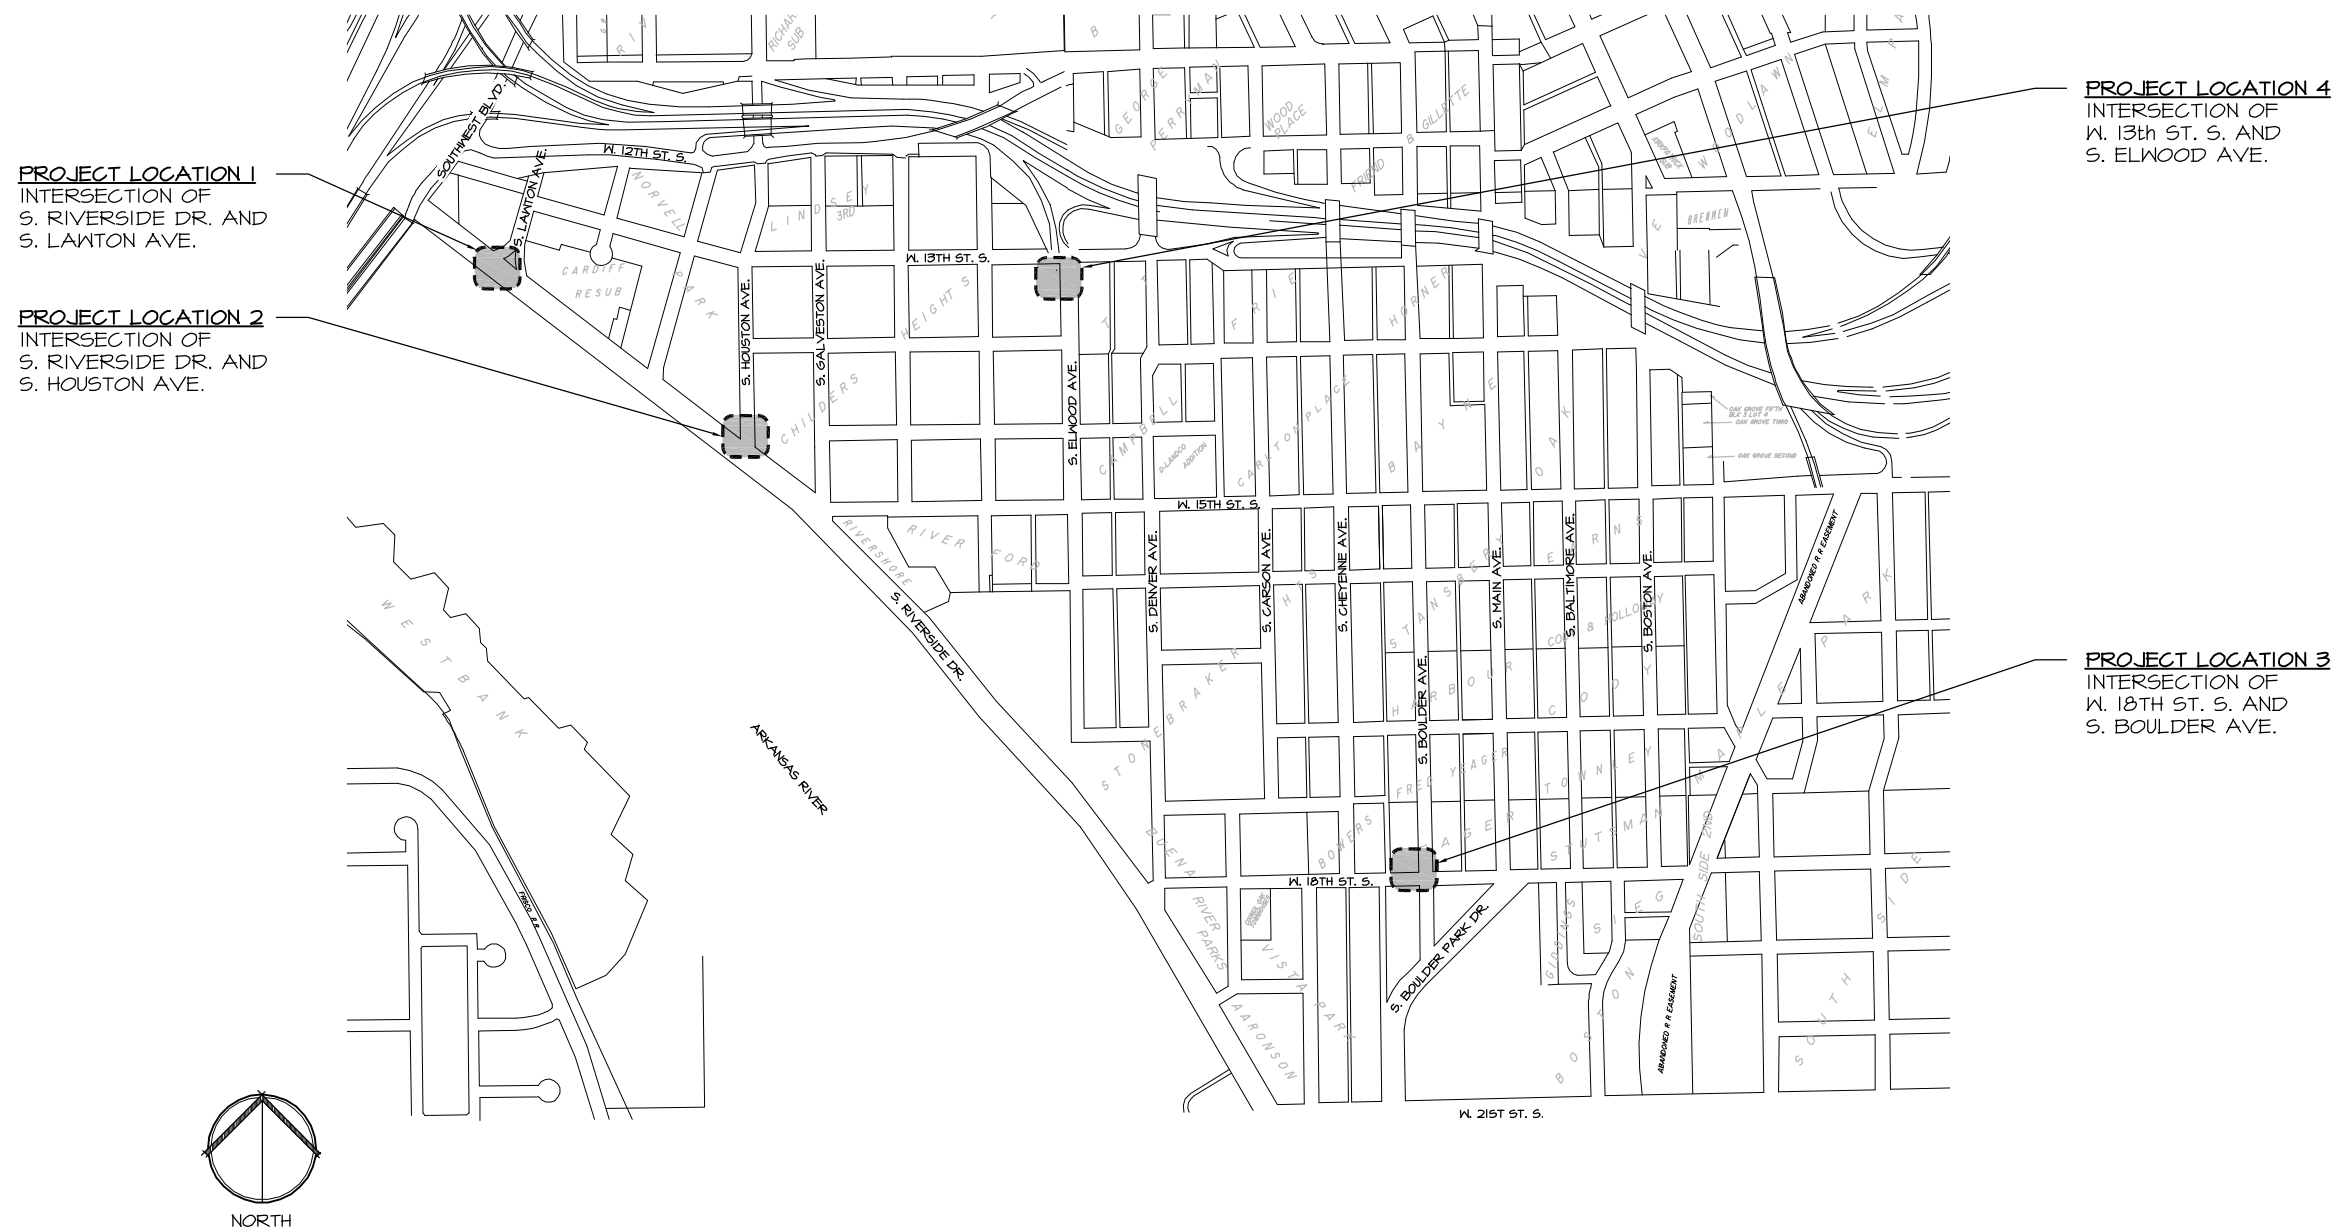

PROJECT LOCATION 1
INTERSECTION OF
S. RIVERSIDE DR. AND
S. LAWTON AVE.

PROJECT LOCATION 2
INTERSECTION OF
S. RIVERSIDE DR. AND
S. HOUSTON AVE.

PROJECT LOCATION 4
INTERSECTION OF
W. 13th ST. S. AND
S. ELWOOD AVE.

PROJECT LOCATION 3
INTERSECTION OF
W. 18th ST. S. AND
S. BOULDER AVE.



RIVERVIEW NEIGHBORHOOD LOCATION MAP

PREPARED BY:


ROBERT L. SHEARS, ASLA
R.L. SHEARS COMPANY, P.C.

R.L. SHEARS COMPANY, P.C. Landscape Architects


1820 SOUTH BOULDER AVENUE, SUITE 100
TULSA, OKLAHOMA 74119
(TEL) 918.582.0612
(FAX) 918.582.0613
rshears@lshearsco.com
SCALE: 1" = 5,000'-0"
SHEET: 1 OF 7
DATE: JANUARY 12, 2009




BEFORE
YOU DIG ...
1-800-522-6543
CALL OKIE

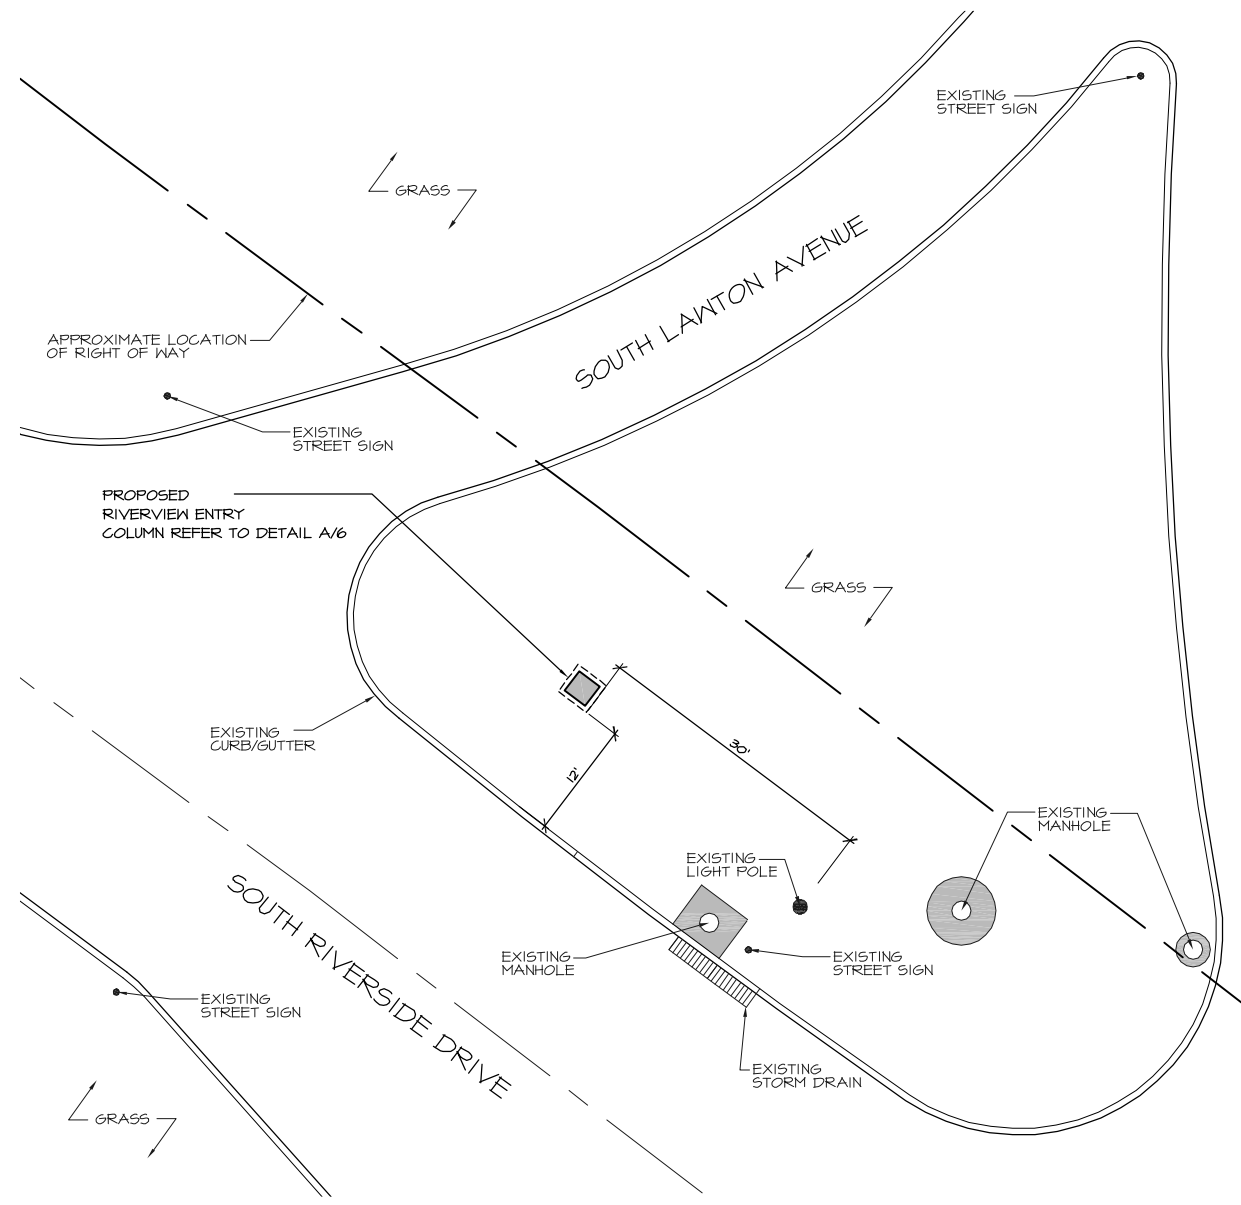

1 PLAN: INTERSECTION OF S. LAWTON AVE. & S. RIVERSIDE DR.
SCALE: 1" = 10'-0"

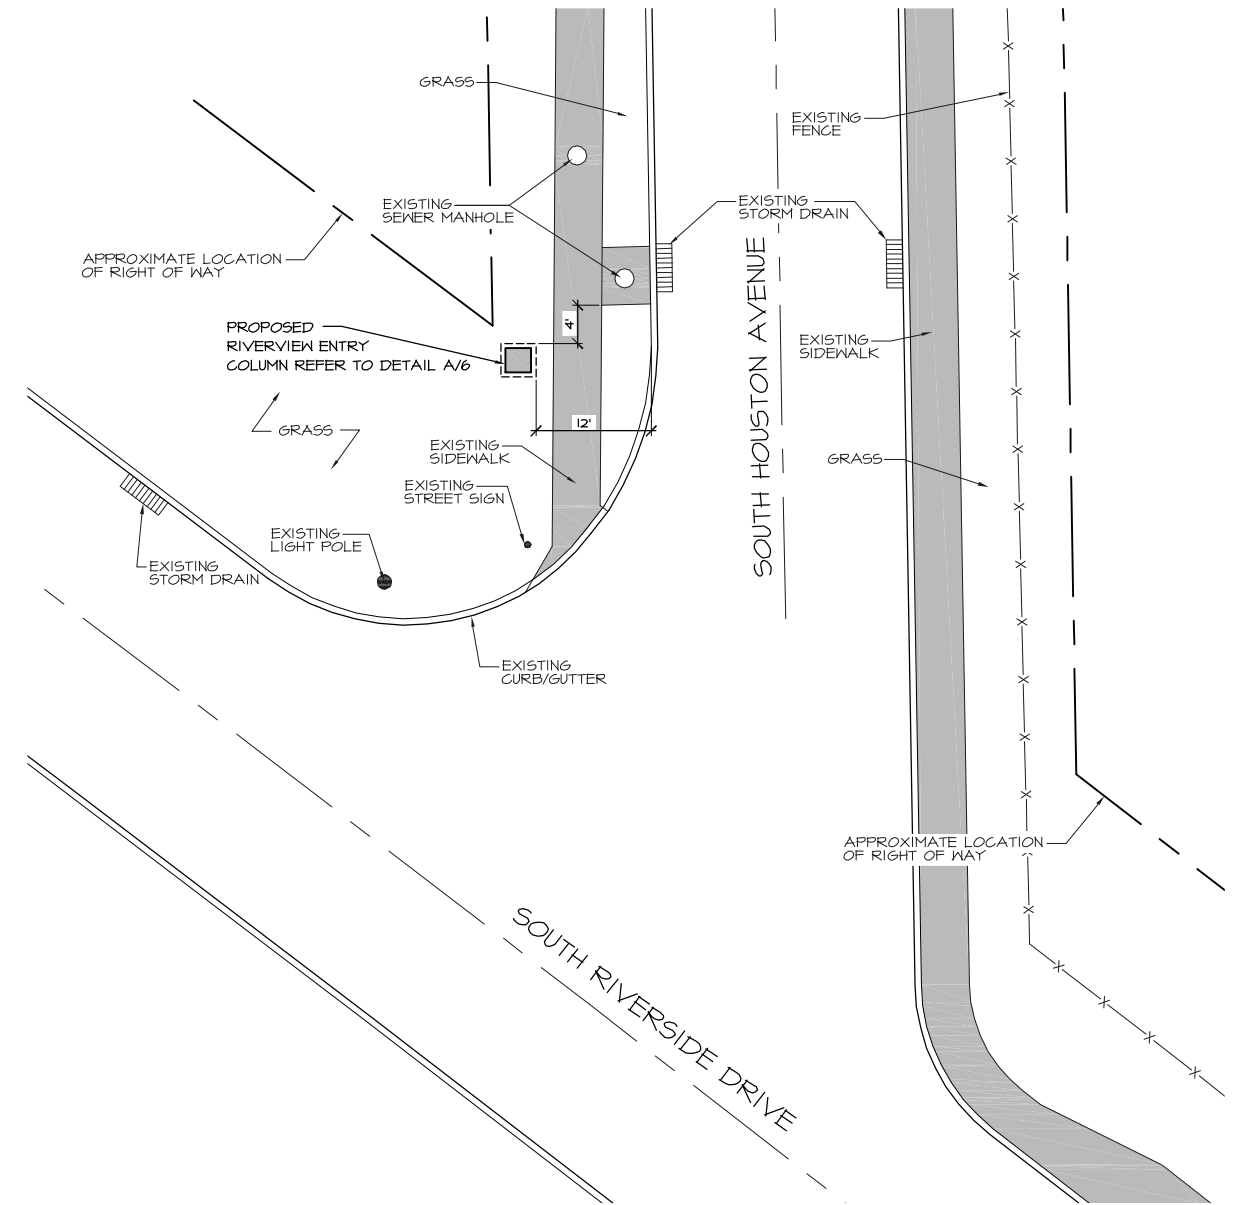


2 PLAN: INTERSECTION OF S. RIVERSIDE DR. & S. HOUSTON AVE.
SCALE: 1" = 10'-0"

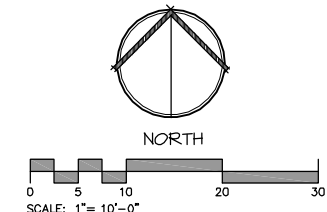


**RIVERVIEW NEIGHBORHOOD
SITE & LAYOUT PLAN (1 & 2)**


R.L. SHEARS COMPANY, P.C.
Landscape Architects
1820 SOUTH BOULDER AVENUE, SUITE 100
TULSA, OKLAHOMA 74119
(TEL) 918.582.0612
(FAX) 918.582.0613
rshears@rlshearsco.com
SCALE: 1" = 10'-0"
SHEET: 3 OF 7
DATE: JANUARY 12, 2004

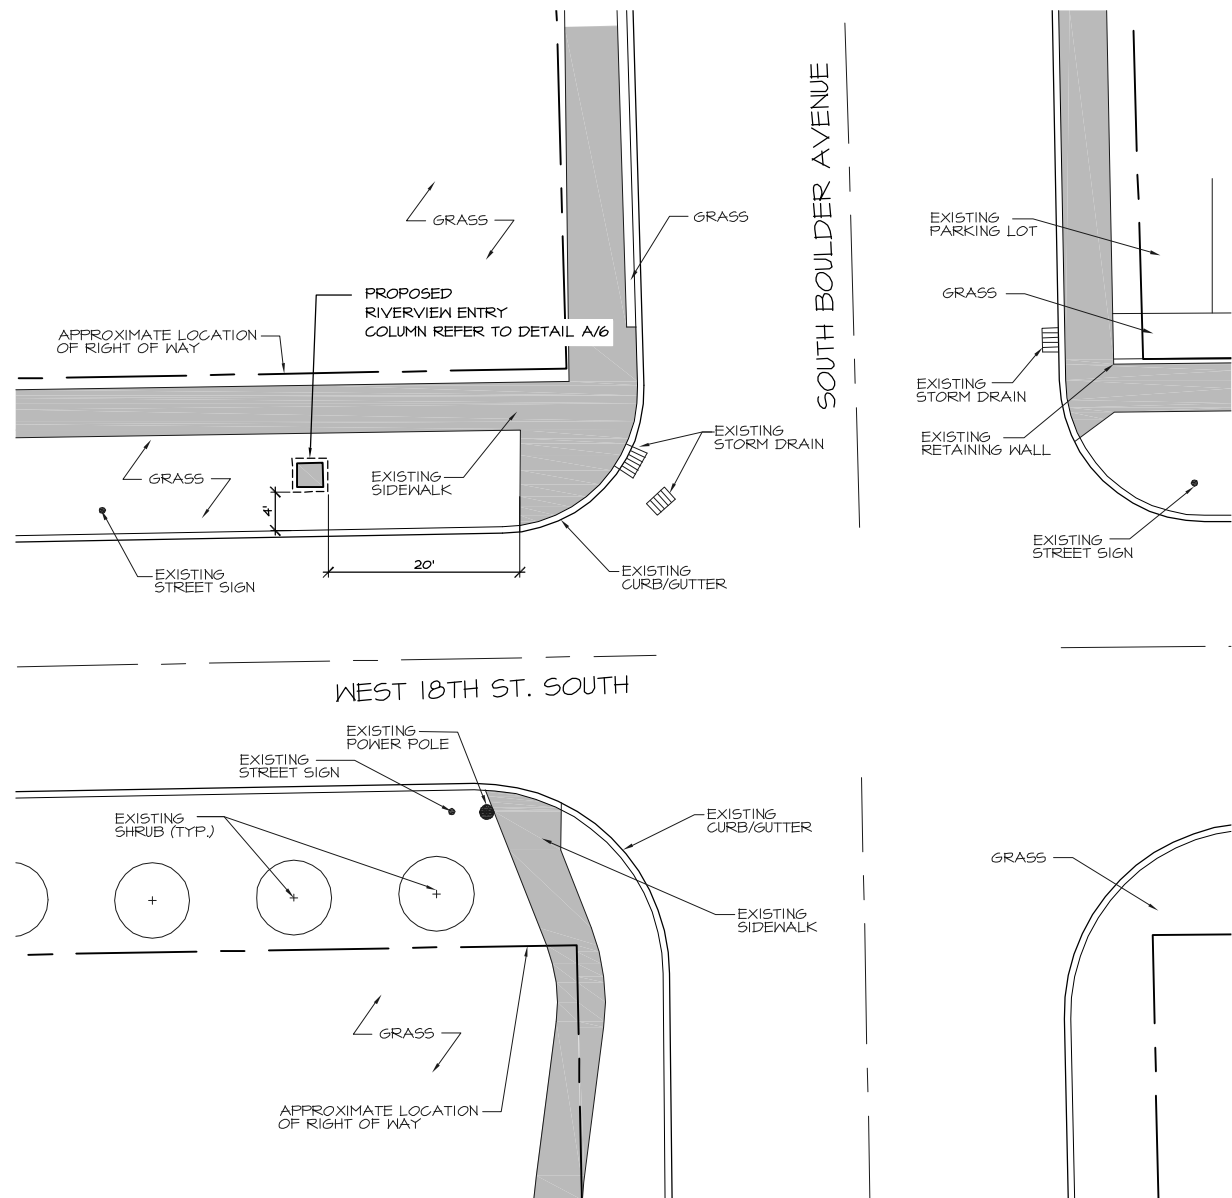

3 PLAN: INTERSECTION OF W. 18TH ST. S. & S. BOULDER AVE.
SCALE: 1" = 10'-0"

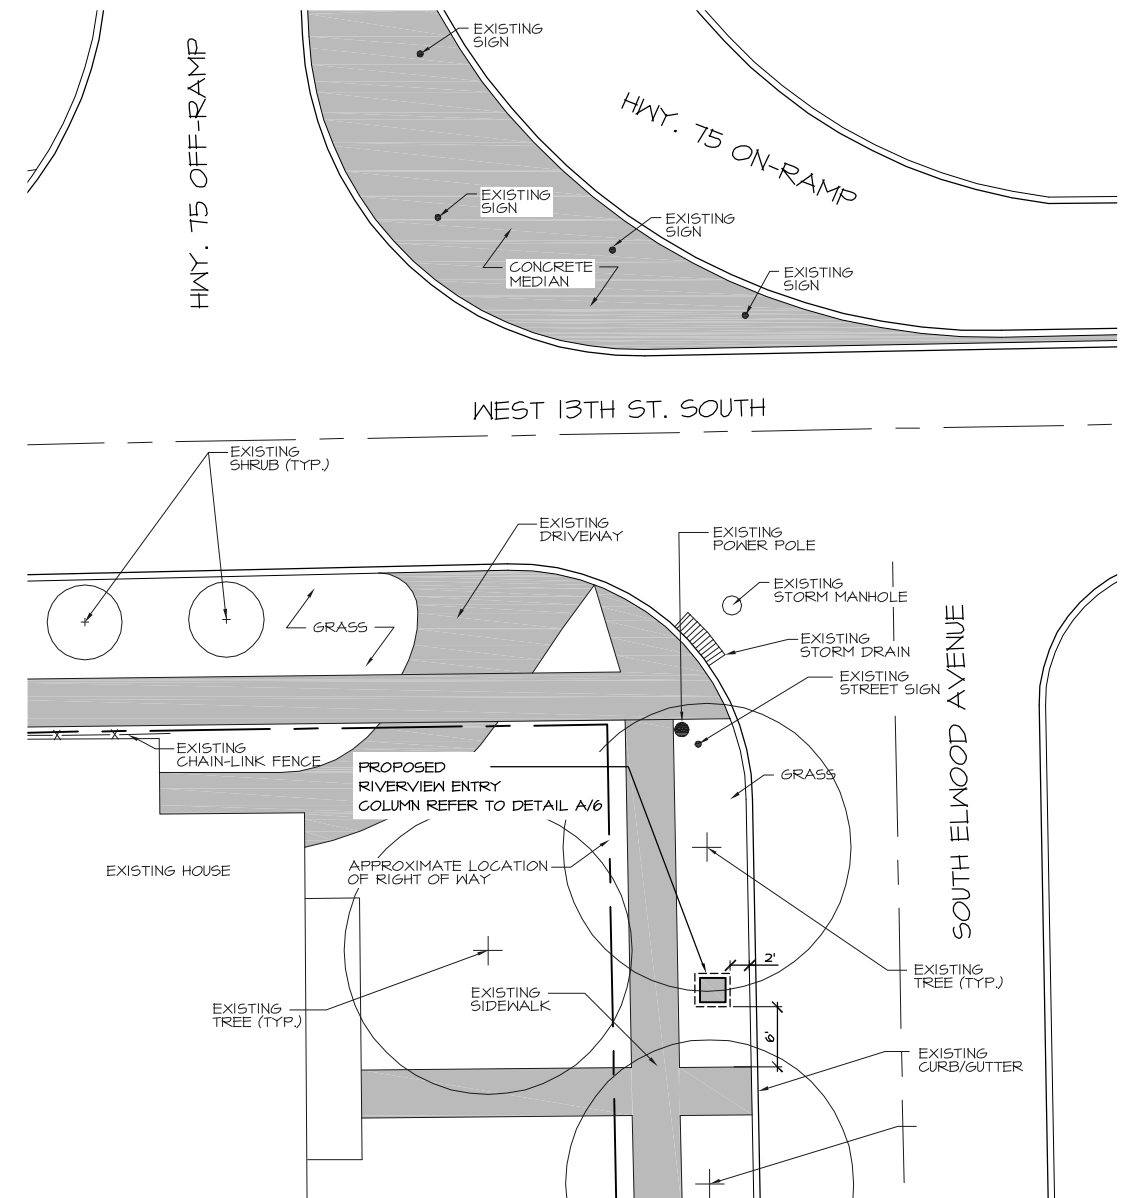

4 PLAN: INTERSECTION OF W. 21ST ST. S. & S. BOULDER PARK DR.
SCALE: 1" = 10'-0"

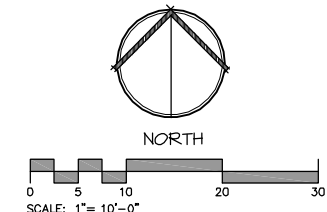

**RIVERVIEW NEIGHBORHOOD
SITE & LAYOUT PLAN (3 & 4)**

R.L. SHEARS COMPANY, P.C.
Landscape Architects
1820 SOUTH BOULDER AVENUE, SUITE 100
TULSA, OKLAHOMA 74119
(TEL) 918.582.0612
(FAX) 918.582.0613
rshears@rlshearsco.com
SCALE: 1" = 10'-0"
SHEET: 4 OF 7
DATE: JANUARY 12, 2004